



This is a non traffic-rated tank


PLAN VIEW

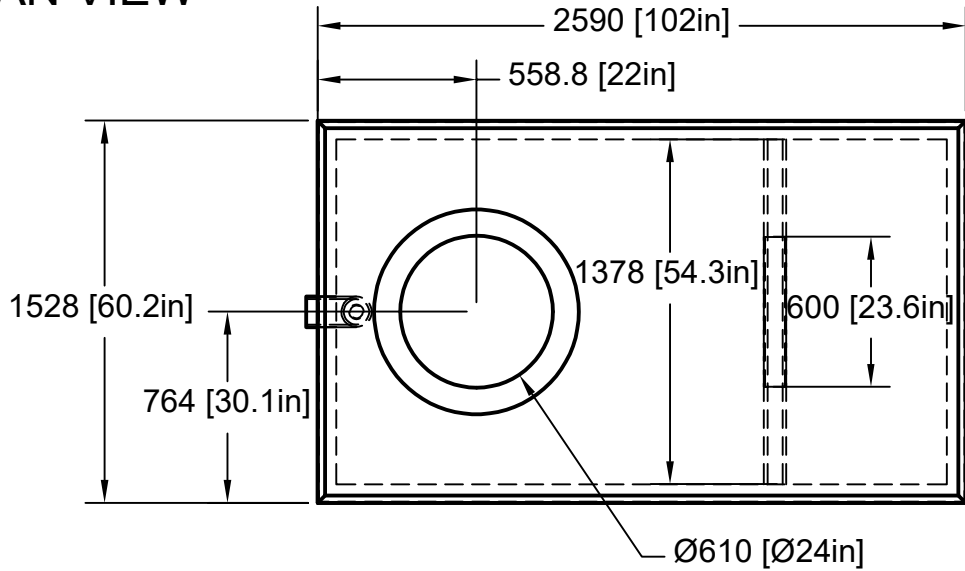


FRONT VIEW

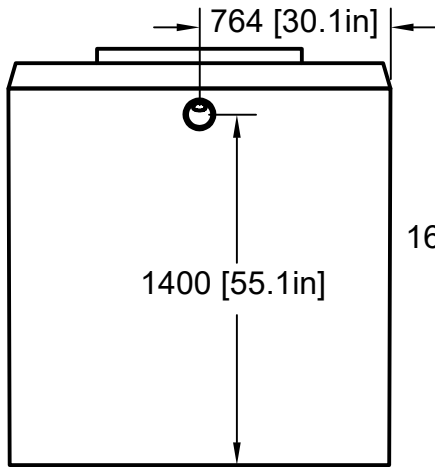

SIDE VIEW

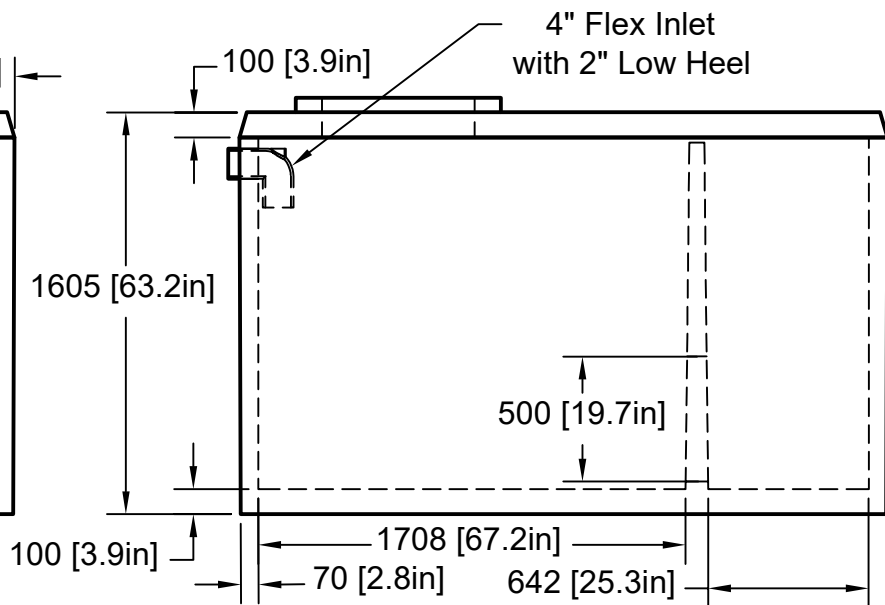

<p>Date: 12/09/2022</p>	<p>53251 Range Rd 232 #100 Sherwood Park, AB T8A 4V2</p> <p>P: 780.472.8265 F: 780.478.5699 TF: 800.661.5667 info@tanks-a-lot.com www.tanks-a-lot.com</p>	<p>Type: Holding Tank</p>	
		<p>Model: H1020</p>	
		<p>Configuration: 1 Piece - 1 Manhole</p>	
		<p>Capacity: 1,020gal (4,637L)</p>	
<p>Earth Cover: 7'-9" (2.37m)</p>		<p>Weight: 8,270lbs (3.8T)</p>	<p>Revision: 4.0</p>
<p>Sheet Size: A (8.5"x11")</p>	<p>Scale: 1:25</p>	<p>Sheet 1/1</p>	
<p>Drawn by: Vincenzo Yumul</p>			