



This is a non traffic-rated tank


# PLAN VIEW

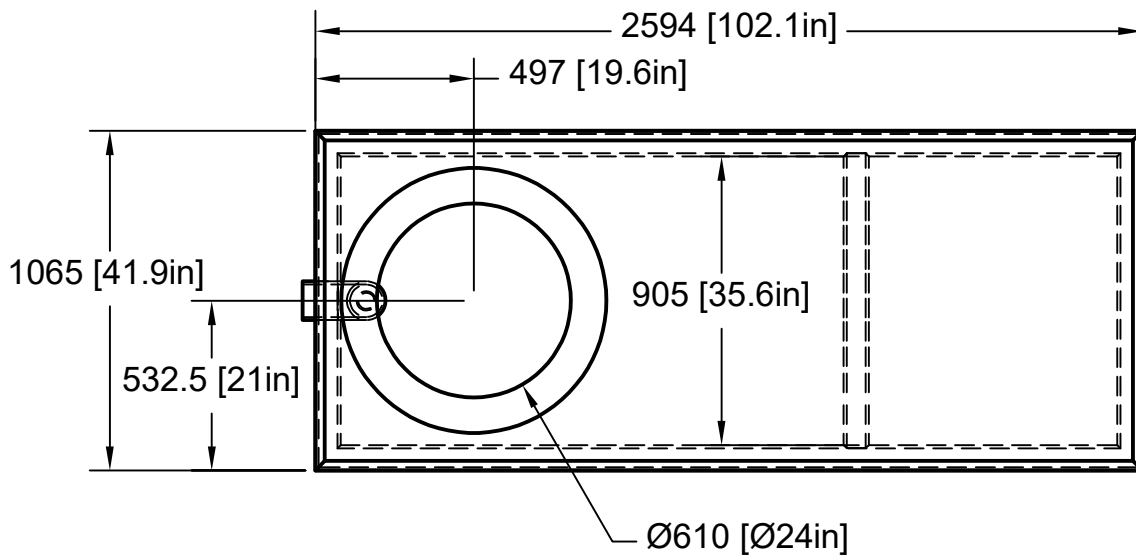


# FRONT VIEW

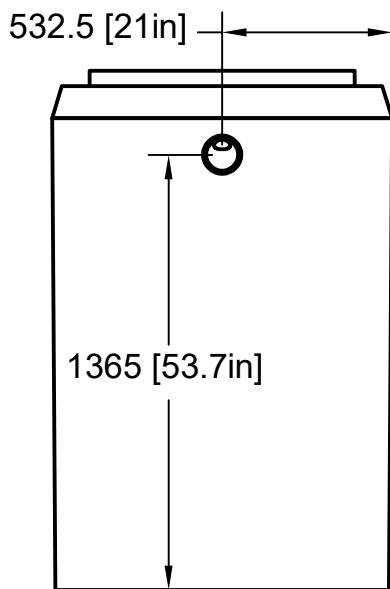

# SIDE VIEW

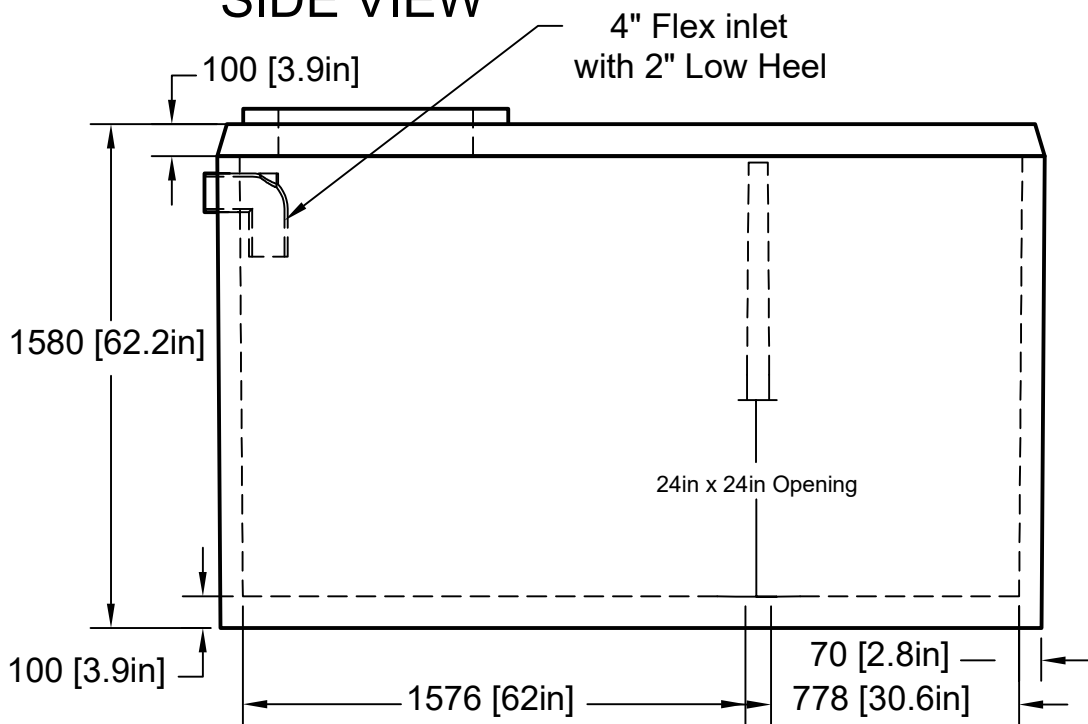

Date: 12/2/2022	53251 Range Rd 232 #100 Sherwood Park, AB T8A 4V2  p 780.472.8265 f 780.478.5699 tf 800.661.5667 info@tanks-a-lot.com www.tanks-a-lot.com	Type: Holding Tank	
		Model: H-750	
		Configuration: 1 Piece - 1 Manhole	
		Capacity: 750gal (3,400L)	
Earth Cover: 7'-9" (2.37m)		Weight: 6,000lbs (2.7 T)	Revision: 4.0
Sheet Size: A (8.5"x11")	Scale: 1:25	Sheet:1/1	
Drawn by: Vincenzo Yumul			