



PLAN VIEW

This is a non traffic-rated tank

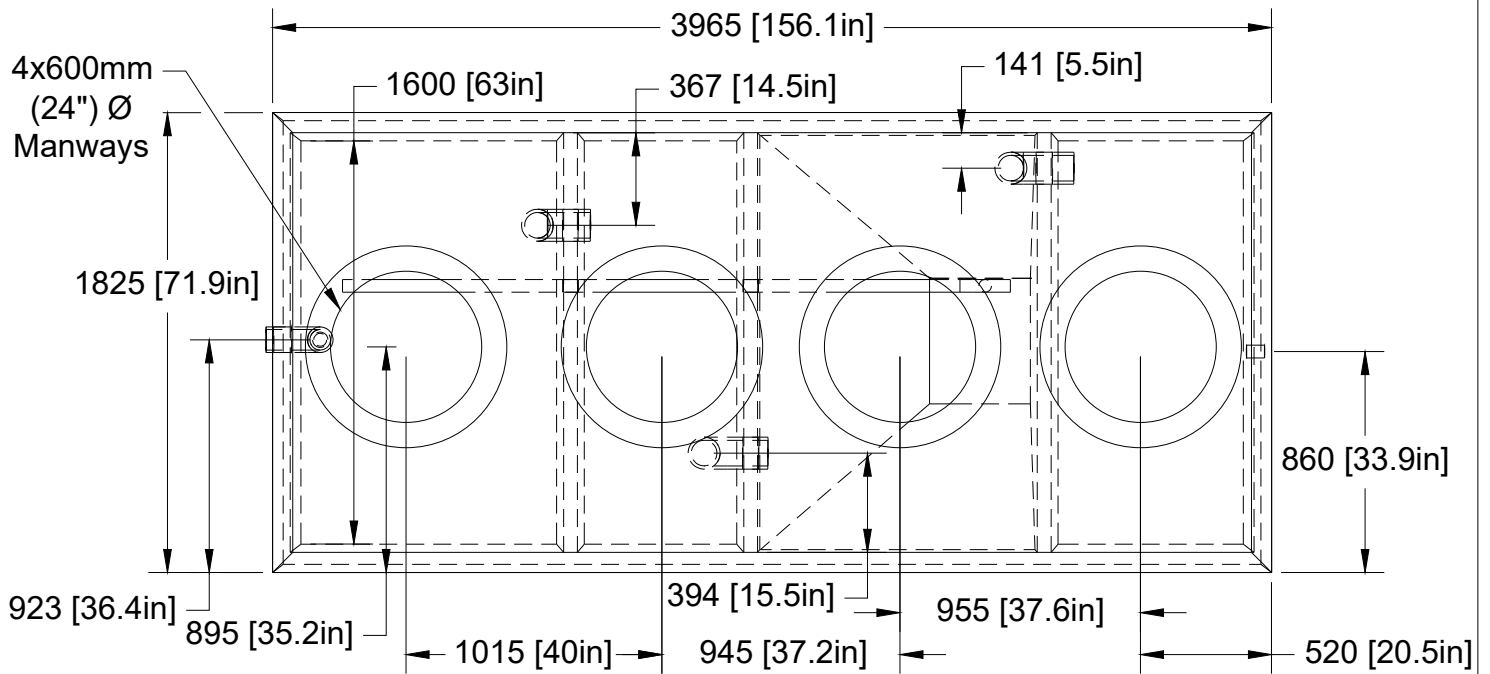

SIDE VIEW

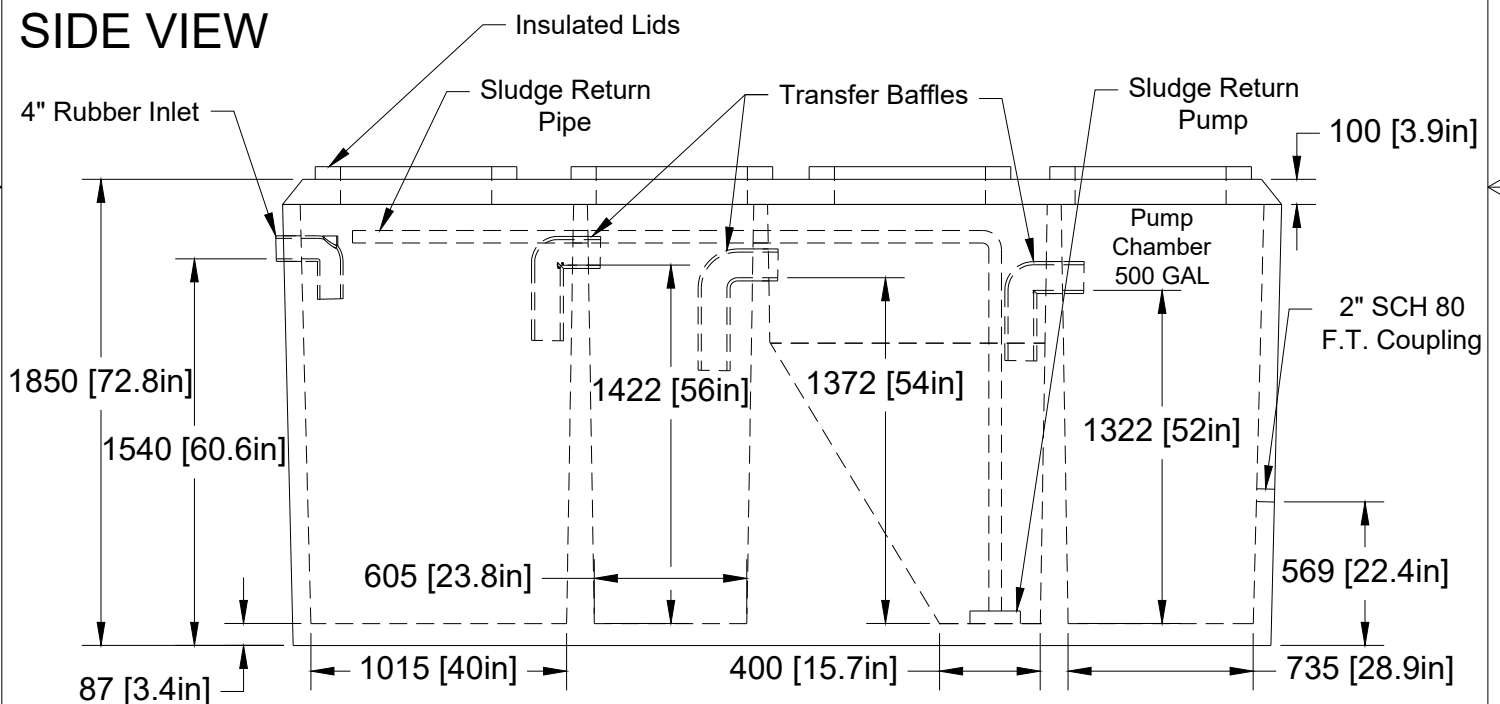

Date: 11/29/2017	1810 Yellowhead Trail N.E. Edmonton, AB T6S 1B4 p 780.472.8265 f 780.478.5699 tf 800.661.5667 info@tanks-a-lot.com www.tanks-a-lot.com	Type Wastewater Treatment Plant	
 TANKS-A-LOT onsite water and sewage solutions		Model W2560 (NSF Model WSB600)	
		Configuration 1 Piece - 4 Manhole	
		Capacity: 2,200gal (10,000L)	
		Weight: 16,540lbs (7,500kg)	Revision: 2.0
Earth Cover: 3.0M		Scale: 1:30	Sheet 1/1
Sheet Size: A (8.5"x11")			
Drawn by: Tristan Nelson			

